




TOWNSHIP OF  
ASHFIELD - COLBORNE - WAWANOSH

## Example Site Plan

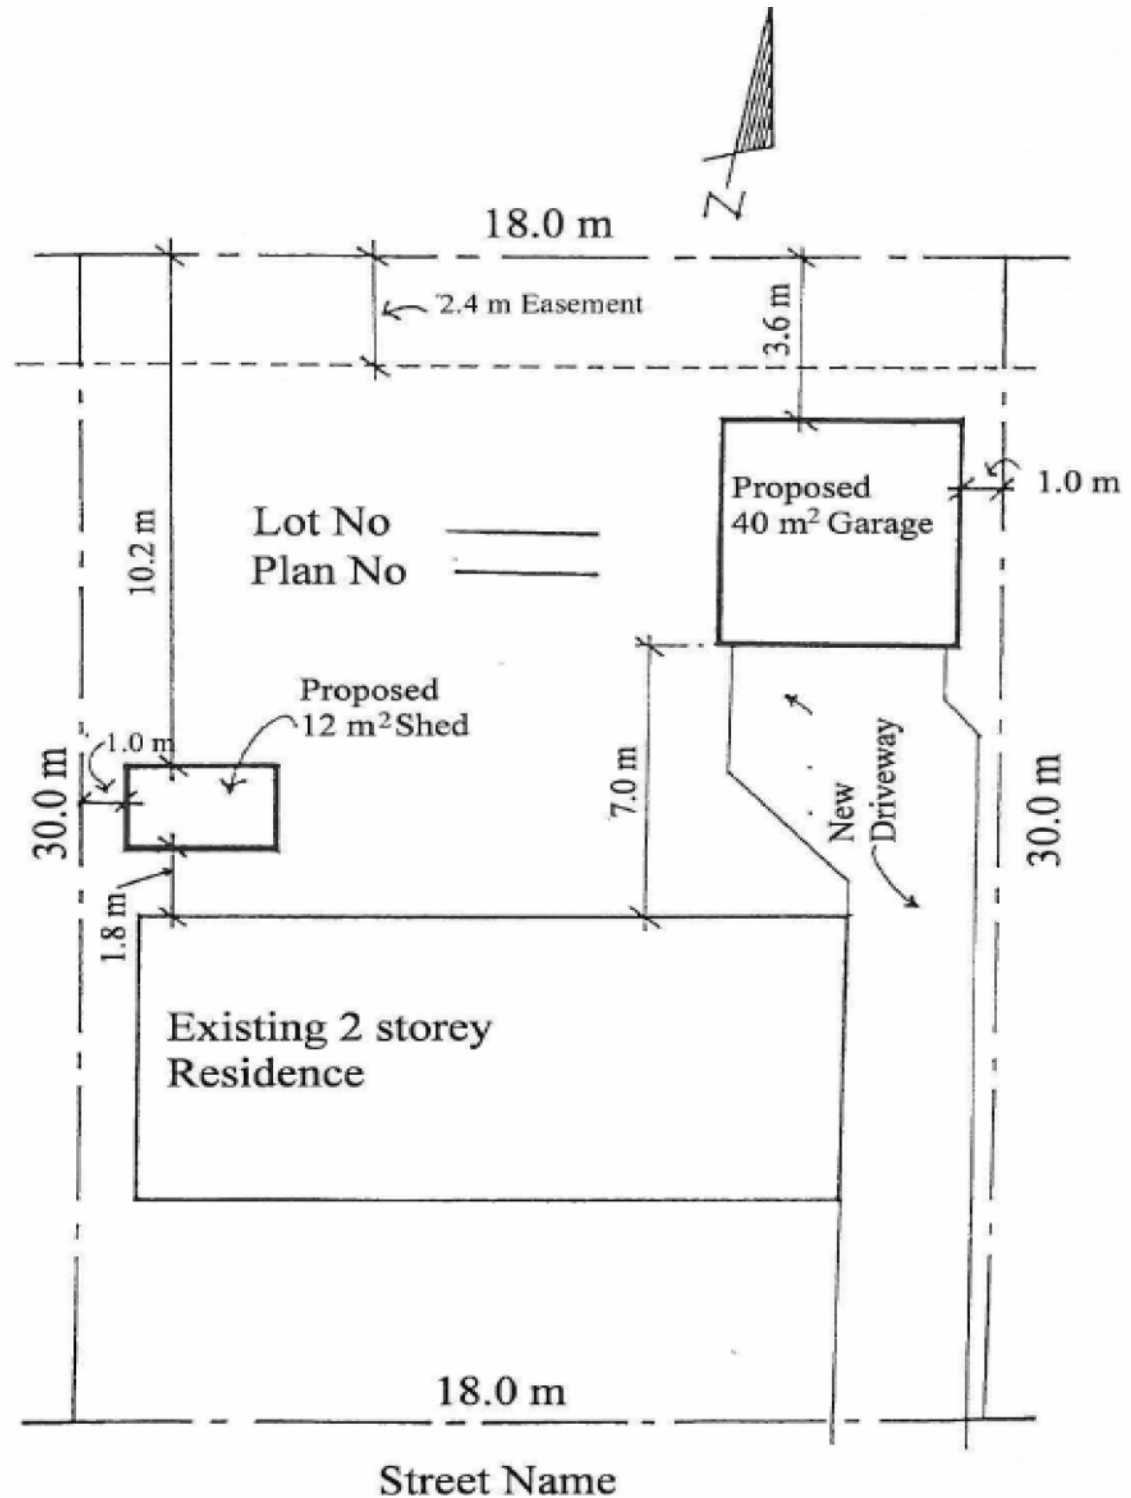

**SITE PLAN**  
Scale 1:250

- 1) Include location of your septic system and distribution lines
- 2) Include a radius of tree removal if required around the structure