


Example Site Plan

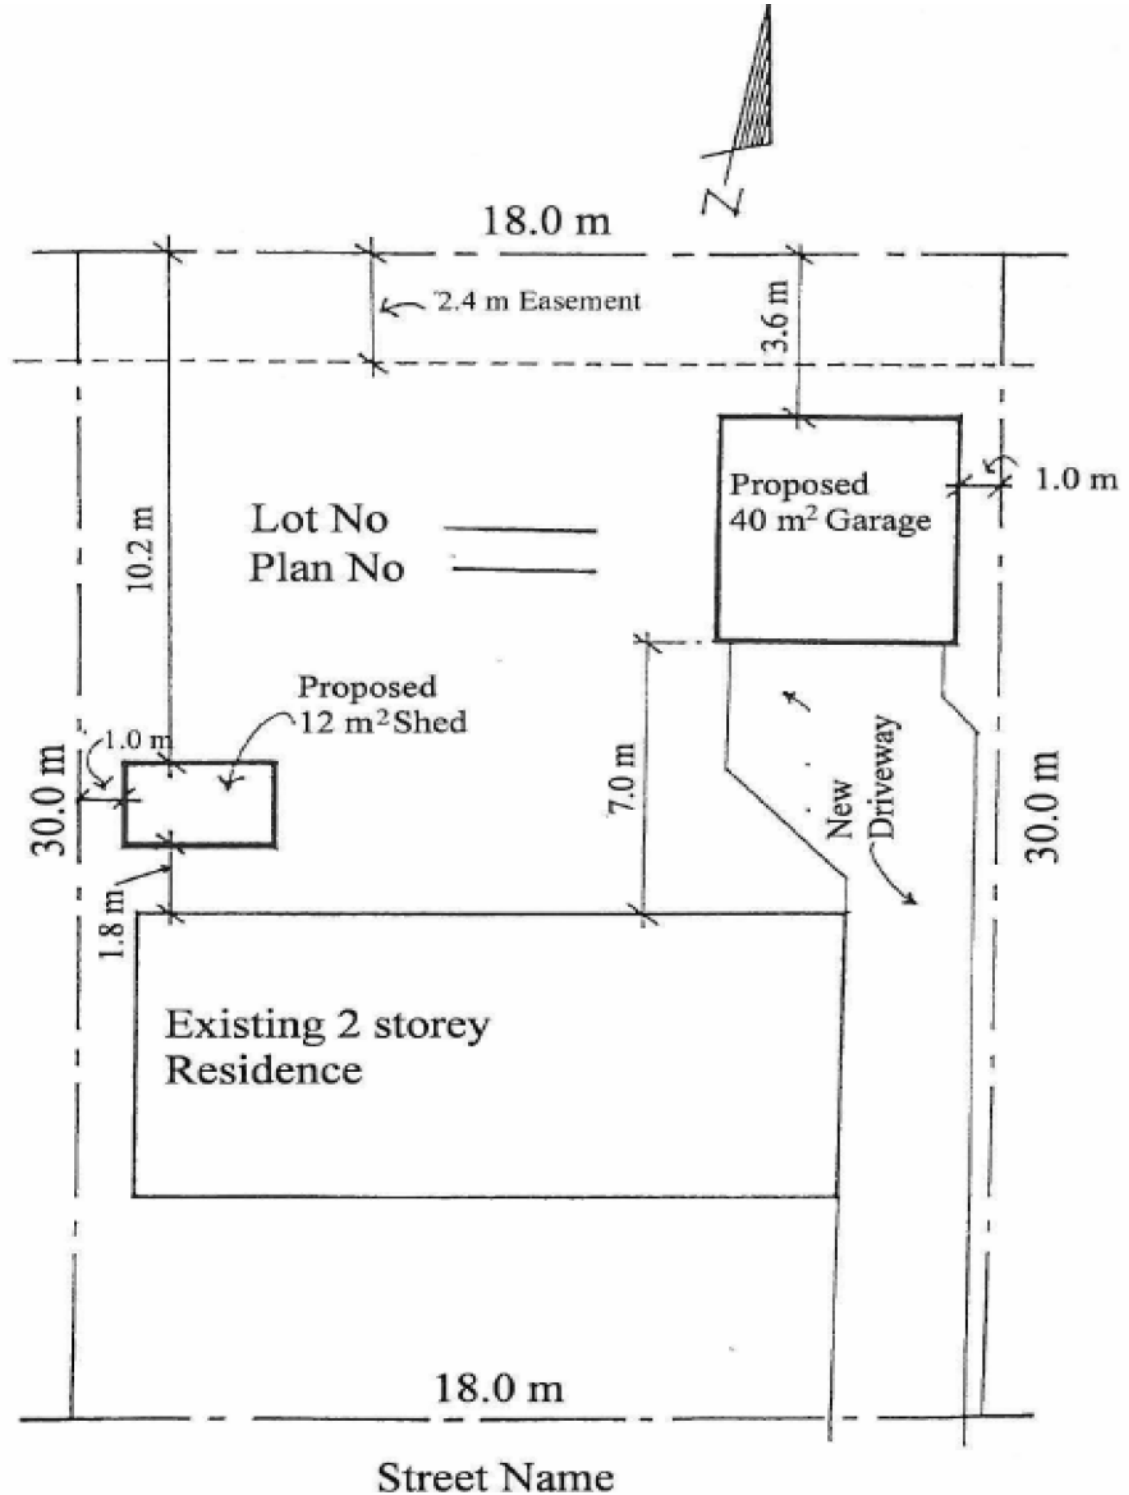

SITE PLAN
Scale 1:250

Please include the location of your septic system on your lot.