




TOWNSHIP OF
ASHFIELD-COLBORNE-WAWANOSH

DECK FRAMING PLAN

EXISTING HOUSE

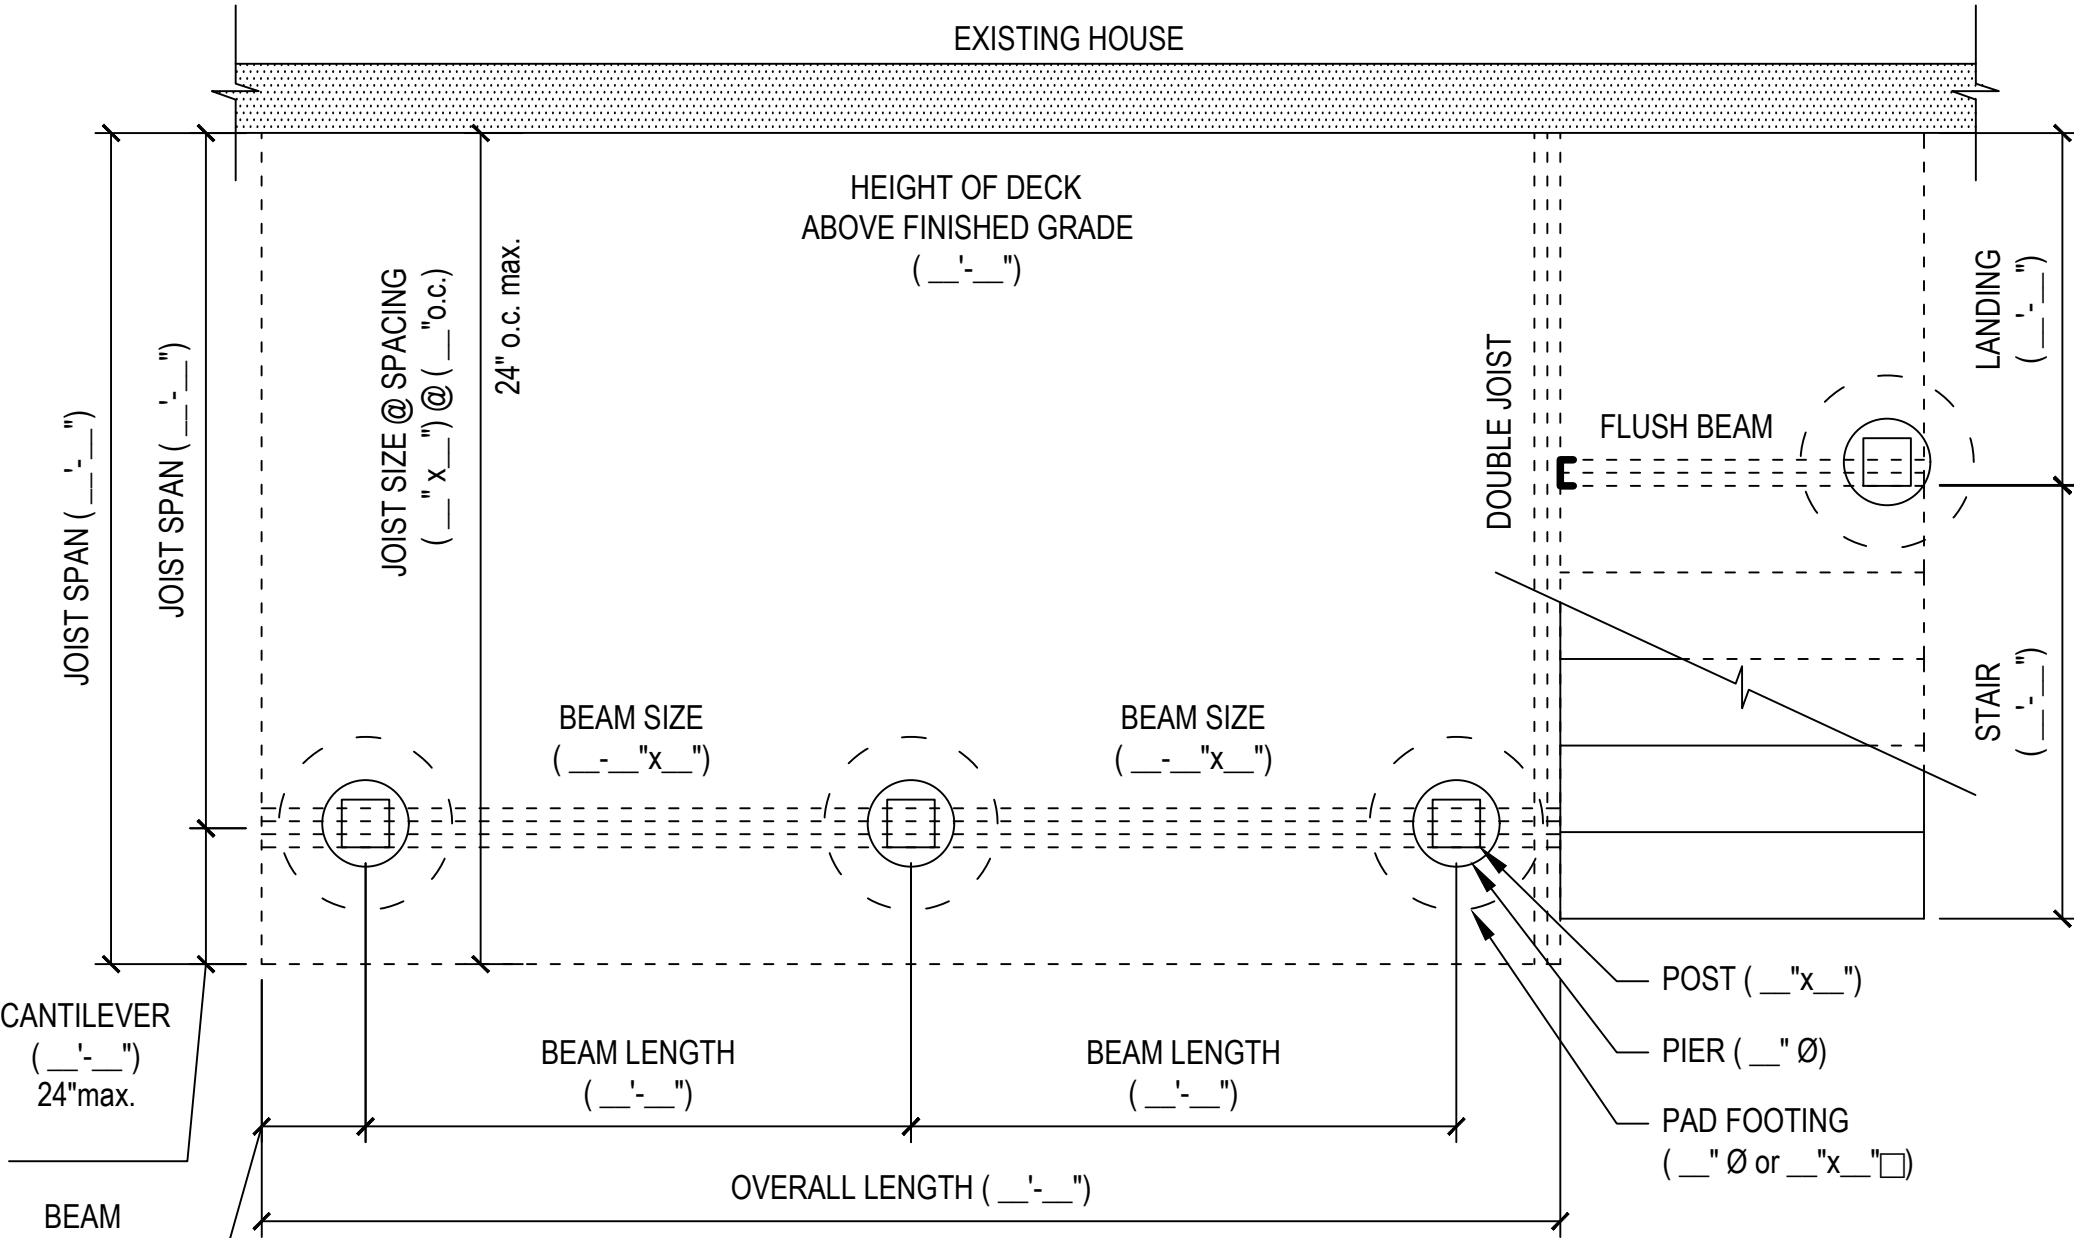

GUARD CONSTRUCTION

PLEASE CHECK ONE AND SUPPLY DETAILS IF REQUIRED

CANTILEVERED GUARD AS PER DETAILS ED1, ED2 & ED5

POST AND RAIL GUARD AS PER DETAILS EB2

OTHER (PROVIDE DETAILS)